


PROPRIETARY AND CONFIDENTIAL:
 THE INFORMATION CONTAINED IN THIS DRAWING IS THE SOLE PROPERTY OF EPSILON INDUSTRIES INC. ANY REPRODUCTION IN PART OR AS A WHOLE WITHOUT THE WRITTEN PERMISSION OF EPSILON INDUSTRIES INC. IS PROHIBITED. DOCUMENTS ARE UNCONTROLLED WHEN PRINTED

JOB NAME: Greenfield Elementary School			
JOB #: 170177		DRAWING NO: 1079090-M1	
PHASE: Submittal		SHEET #: M1 of M4	REV: S05
DWG UNITS: INCHES	SCALE: NTS	DATE: (MM/DD/YY) 9/19/18	LOCATION: PA



751 Dalton Avenue, Kingston ON K7M 8N6
 Tel:(613)544-1133 Fax:(613)544-2044

TOTAL OPERATING WEIGHT: 9,300LBS

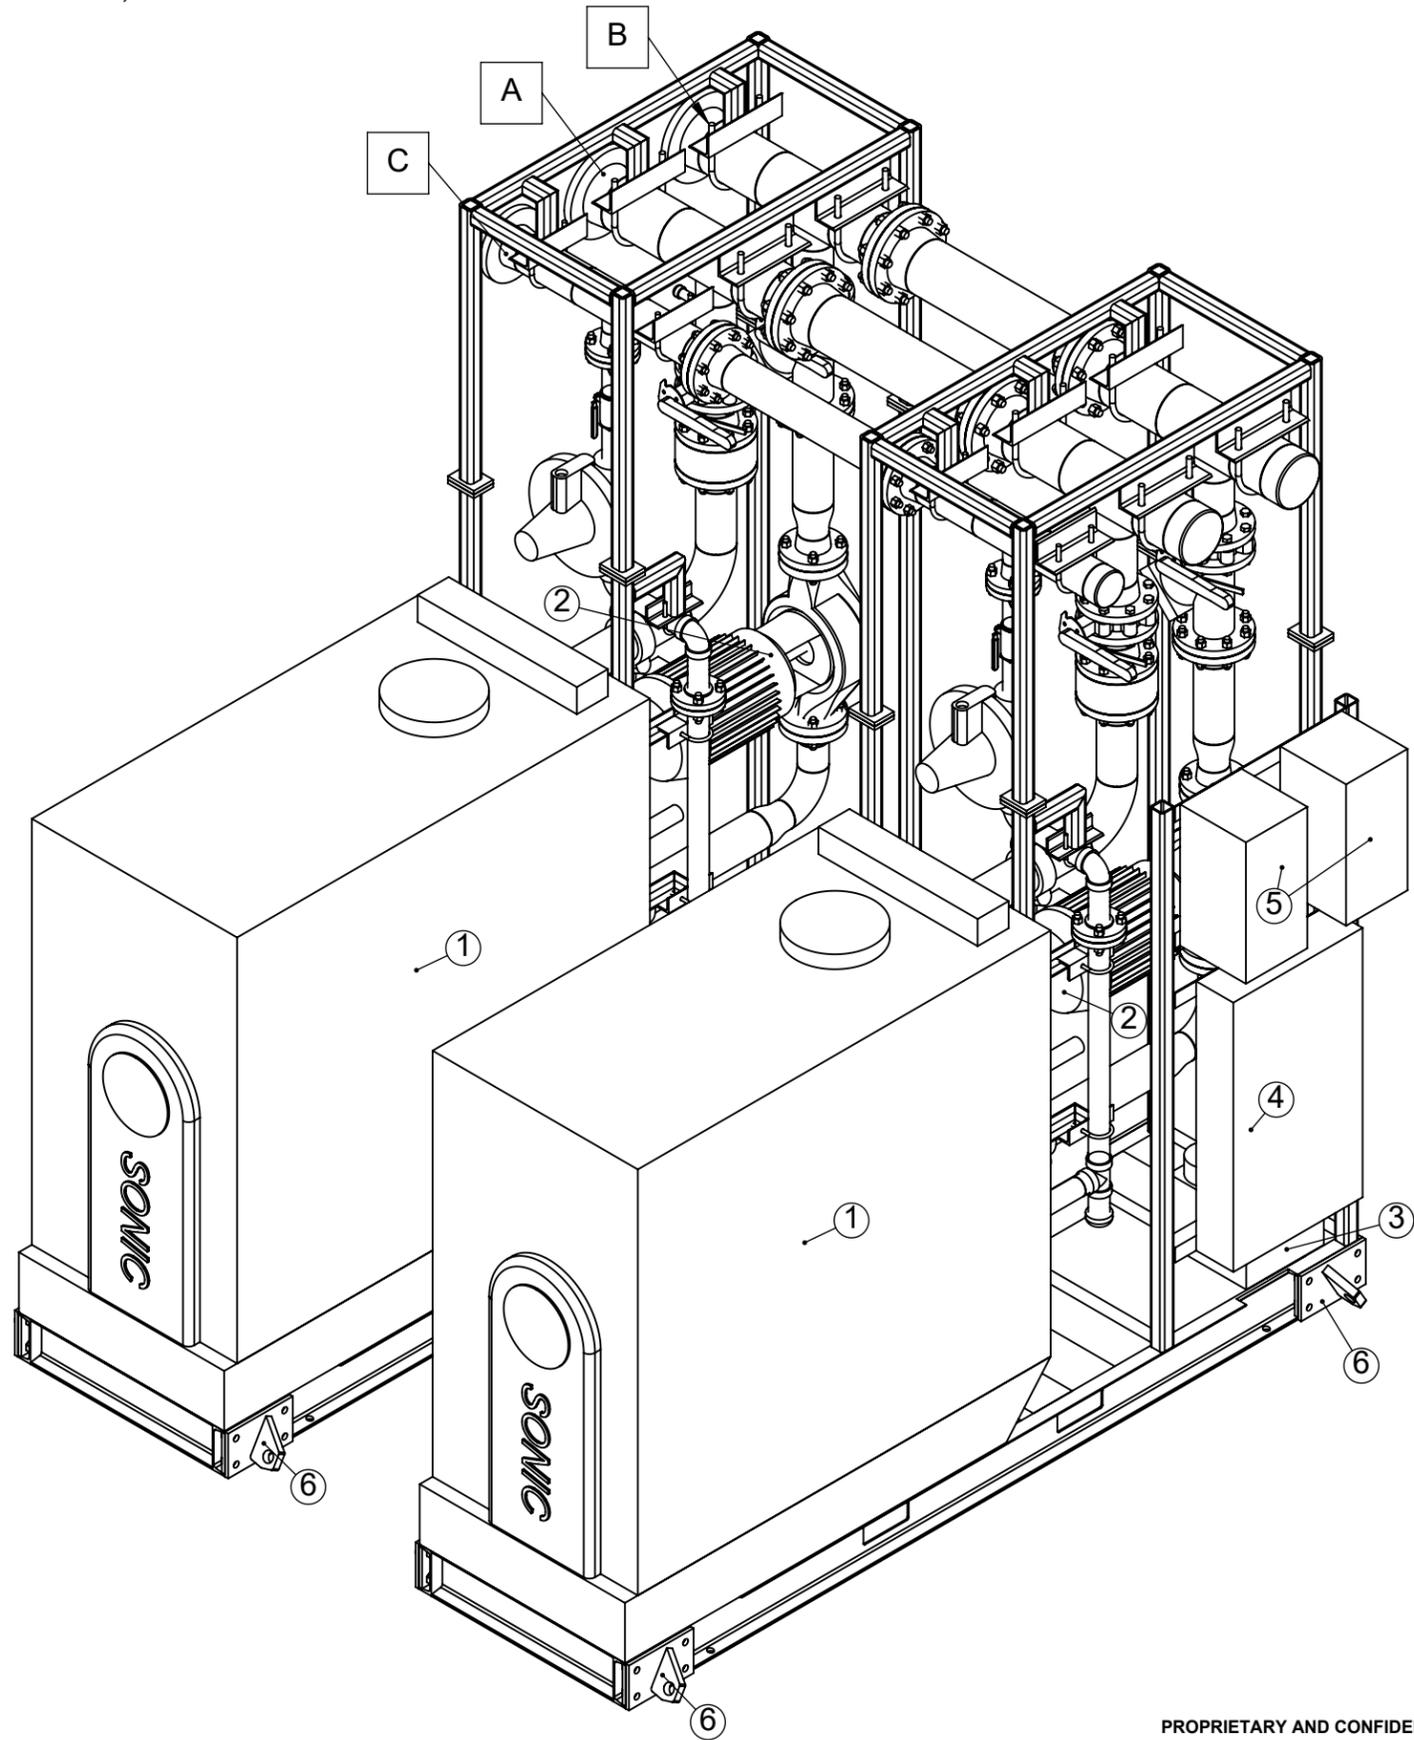

ITEM NO.	DESCRIPTION	QTY
1	BOILERS	2
2	BOILER PUMPS	2
3	CONDENSATE NEUTRALIZATION KIT	2
4	POWER PANEL	1
5	PUMP VFD'S	2
6	BASE MOUNTED LIFTING LUGS	8




TAG	CONNECTIONS	SIZE
A	HW SUPPLY	6" FLG
B	HW RETURN	6" FLG
C	2psi NATURAL GAS	4" FLG

PROPRIETARY AND CONFIDENTIAL:
 THE INFORMATION CONTAINED IN THIS DRAWING IS THE SOLE PROPERTY OF EPSILON INDUSTRIES INC. ANY REPRODUCTION IN PART OR AS A WHOLE WITHOUT THE WRITTEN PERMISSION OF EPSILON INDUSTRIES INC. IS PROHIBITED. DOCUMENTS ARE UNCONTROLLED WHEN PRINTED

JOB NAME: Greenfield Elementary School		
JOB #: 170177	DRAWING NO: 1079090-M2	
PHASE: Submittal	SHEET #: M2 of M4	REV: S05
DWG UNITS: INCHES	SCALE: NTS	DATE: (MM/DD/YY) 9/19/18
		LOCATION: PA



751 Dalton Avenue, Kingston ON K7M 8N6
 Tel: (613)544-1133 Fax: (613)544-2044

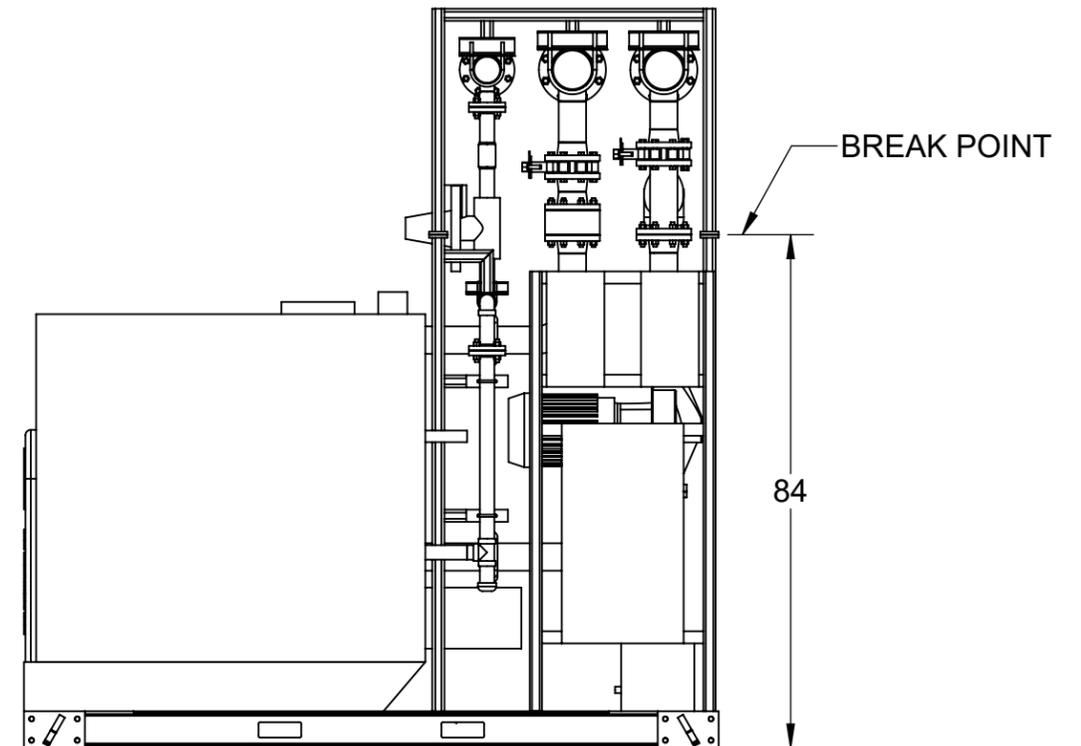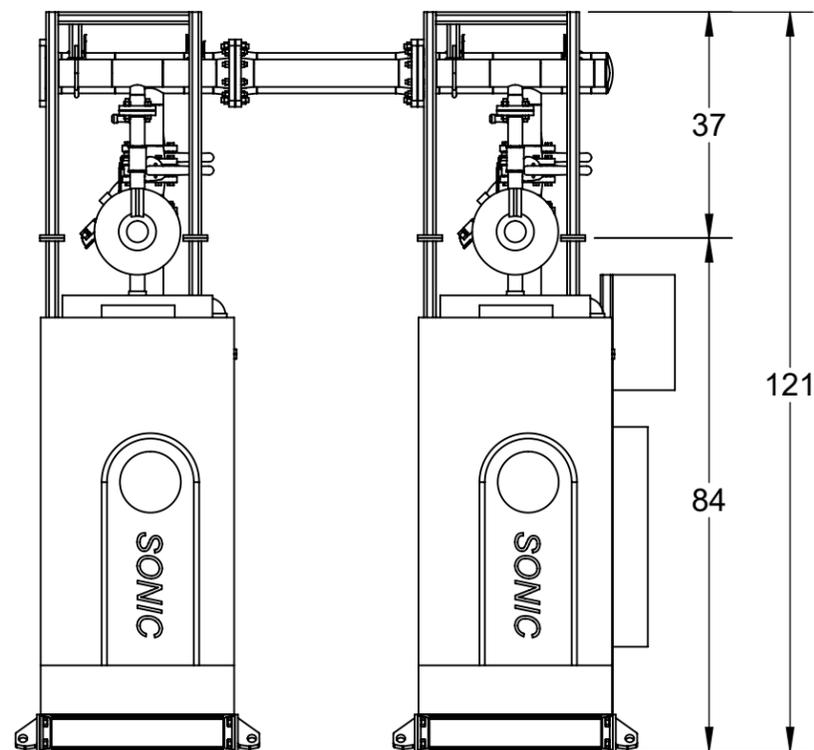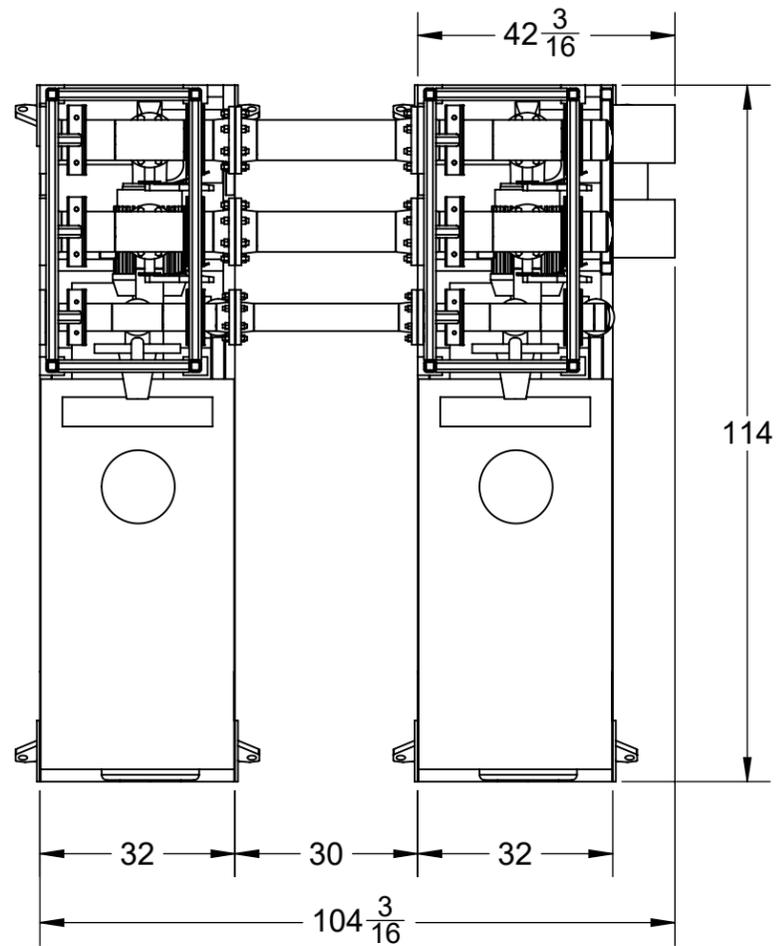


PROPRIETARY AND CONFIDENTIAL:
 THE INFORMATION CONTAINED IN THIS DRAWING IS THE SOLE PROPERTY OF EPSILON INDUSTRIES INC. ANY REPRODUCTION IN PART OR AS A WHOLE WITHOUT THE WRITTEN PERMISSION OF EPSILON INDUSTRIES INC. IS PROHIBITED. DOCUMENTS ARE UNCONTROLLED WHEN PRINTED

JOB NAME: Greenfield Elementary School		DRAWING NO: 1079090-M3	
JOB #: 170177		SHEET #: M3 of M4	
PHASE: Submittal		REV: S05	
DWG UNITS: INCHES	SCALE: NTS	DATE: (MM/DD/YY) 9/19/18	LOCATION: PA



751 Dalton Avenue, Kingston ON K7M 8N6
 Tel: (613)544-1133 Fax: (613)544-2044

LEGEND	
	BUTTERFLY VALVE
	PRESSURE GAUGE C/W SNUBBER
	REDUCER
	AIR VENT
	CHECK VALVE
	SAFETY RELIEF VALVE
	BALL VALVE
	BALL VALVE WITH CAP & CHAIN
	THERMOMETER
	STRAINER
	LOW WATER CUT OFF
	TEMPERATURE TRANSMITTER

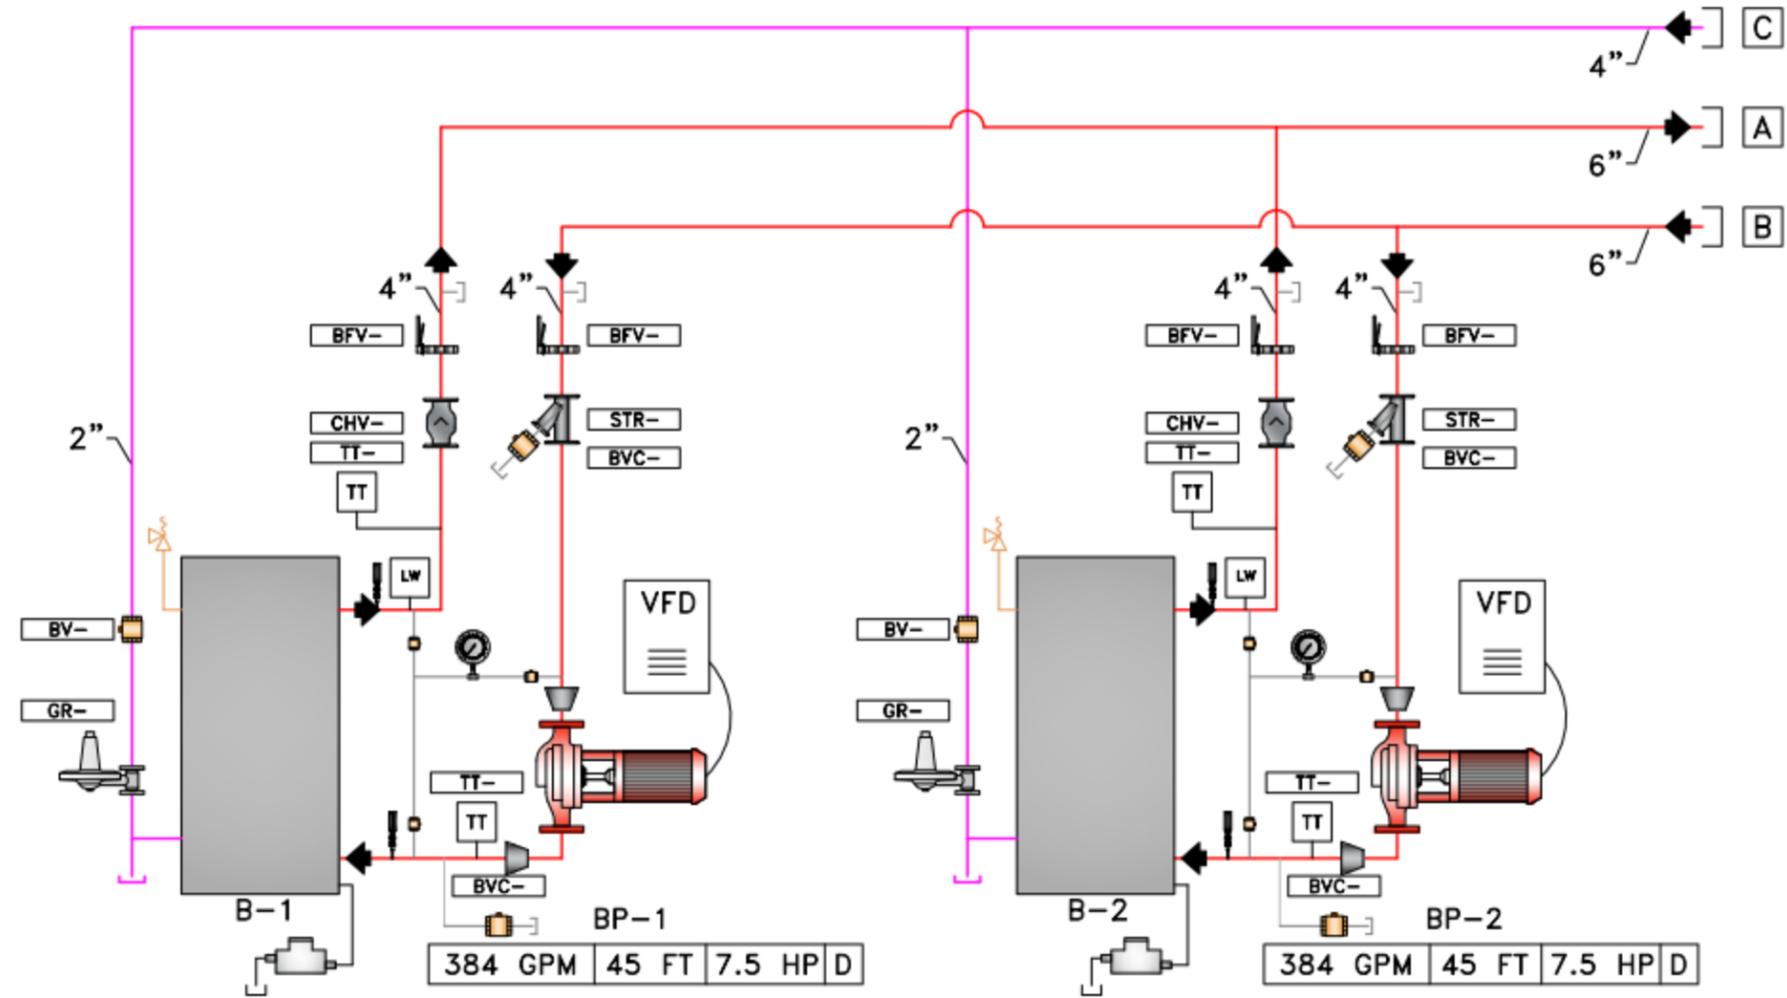

CONNECTIONS	
A	HW SUPPLY (6" FLG)
B	HW RETURN (6" FLG)
C	2psi NATURAL GAS (4" FLG)

PROPRIETARY AND CONFIDENTIAL:
 THE INFORMATION CONTAINED IN THIS DRAWING IS THE SOLE PROPERTY OF EPSILON INDUSTRIES INC. ANY REPRODUCTION IN PART OR AS A WHOLE WITHOUT THE WRITTEN PERMISSION OF EPSILON INDUSTRIES INC. IS PROHIBITED. DOCUMENTS ARE UNCONTROLLED WHEN PRINTED

JOB NAME: Greenfield Elementary School	
JOB #: 170177	DRAWING NO: 1079090-M4
PHASE: Submittal	SHEET #: M4 of M4
DWG UNITS: INCHES	SCALE: NTS
DATE: (MM/DD/YY) 9/19/18	REV: S05
LOCATION: PA	



751 Dalton Avenue, Kingston ON K7M 8N6
 Tel: (613) 544-1133 Fax: (613) 544-2044